




STREET, SIDE ROAD, ALLEY OR COMMERCIAL APPROACHES

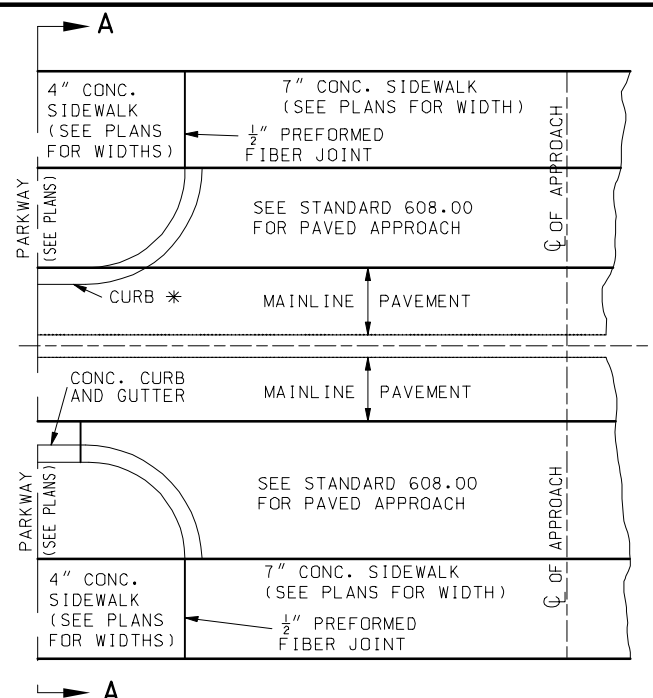


PRIVATE ENTRANCE APPROACHES

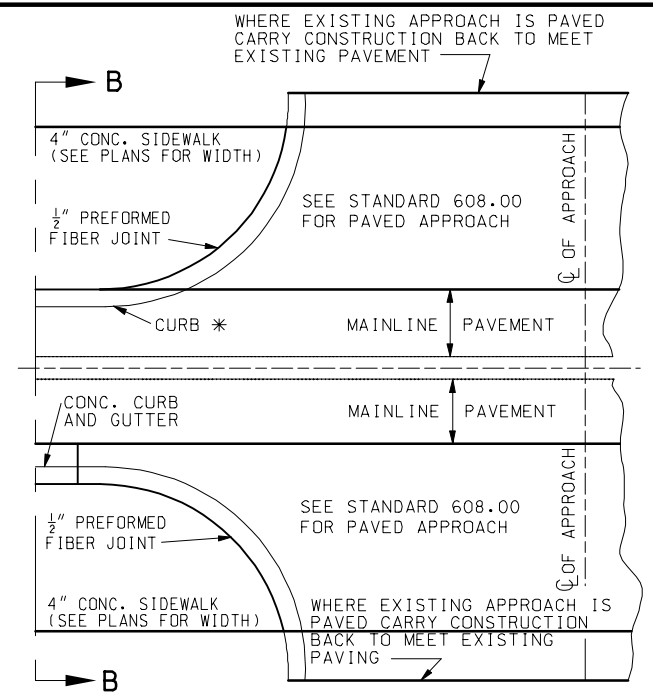


STREET, SIDE ROAD, ALLEY OR COMMERCIAL APPROACHES

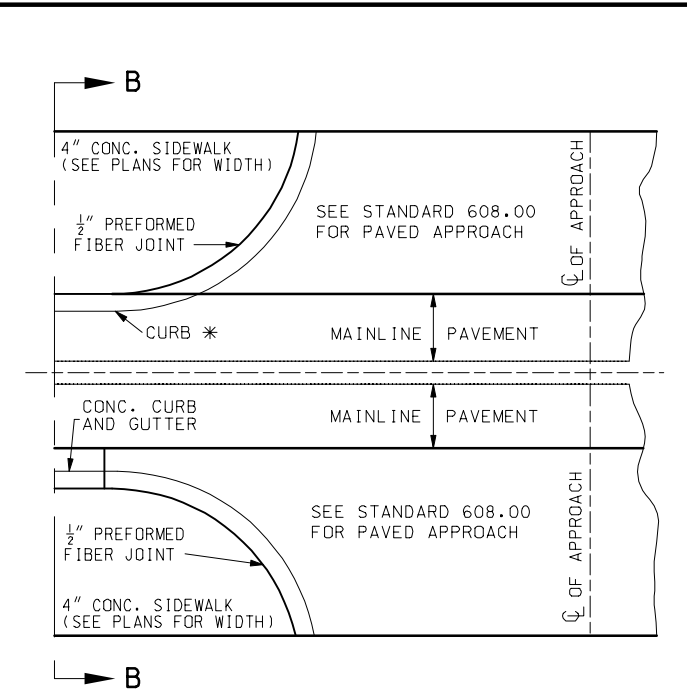

PRIVATE ENTRANCE APPROACHES

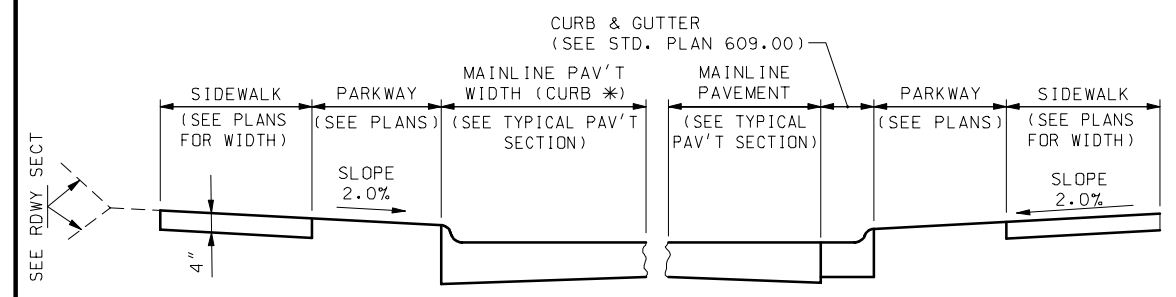


**SECTION A-A
PARKWAY 3 FOOT OR MORE**

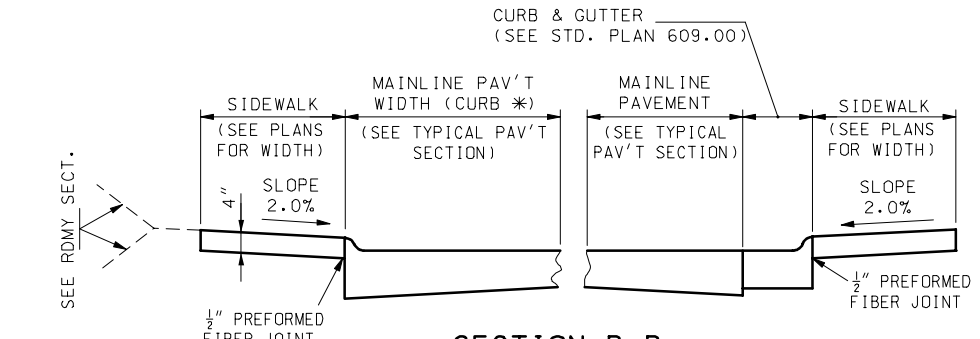


**SECTION B-B
NO PARKWAY**

* CURB TO BE MONOLITHIC WITH PCC MAINLINE PAVEMENT CURB TO BE TYPE S WITH ASPHALT CONCRETE MAINLINE PAVEMENT. SEE STANDARD PLAN 609.00

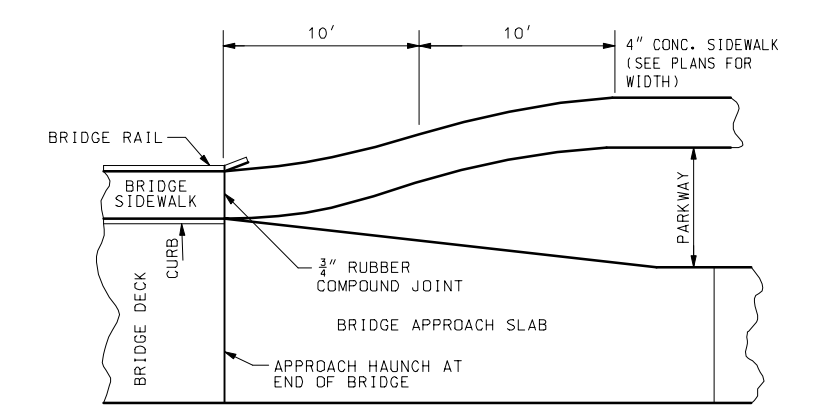

HALF PLAN AT BRIDGE ENDS

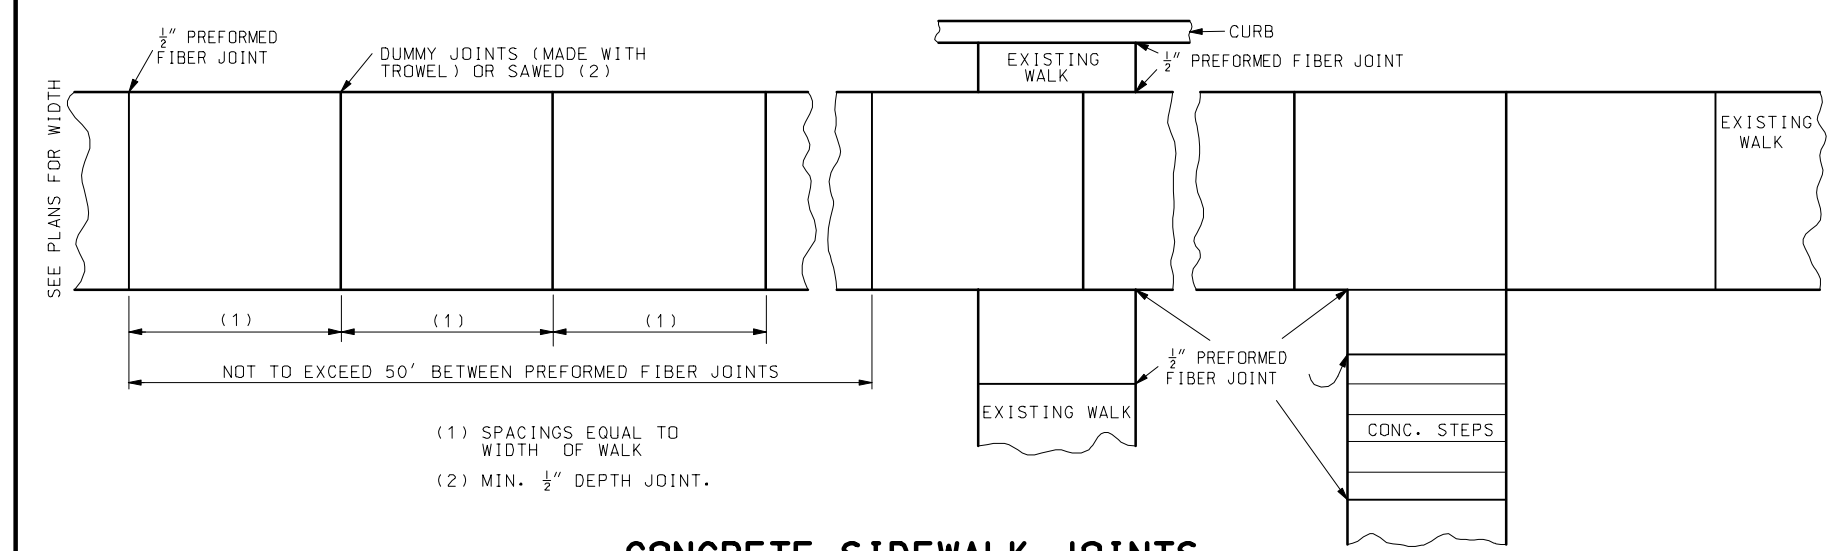


CONCRETE SIDEWALK JOINTS


GENERAL NOTES:

SIDEWALK SHALL BE 5' MINIMUM IN WIDTH.


MISSOURI HIGHWAYS AND TRANSPORTATION COMMISSION			
CONCRETE SIDEWALK AND CURB RAMPS			
DATE: _____	EFFECTIVE: 04-01-2005	608.10M	1/2

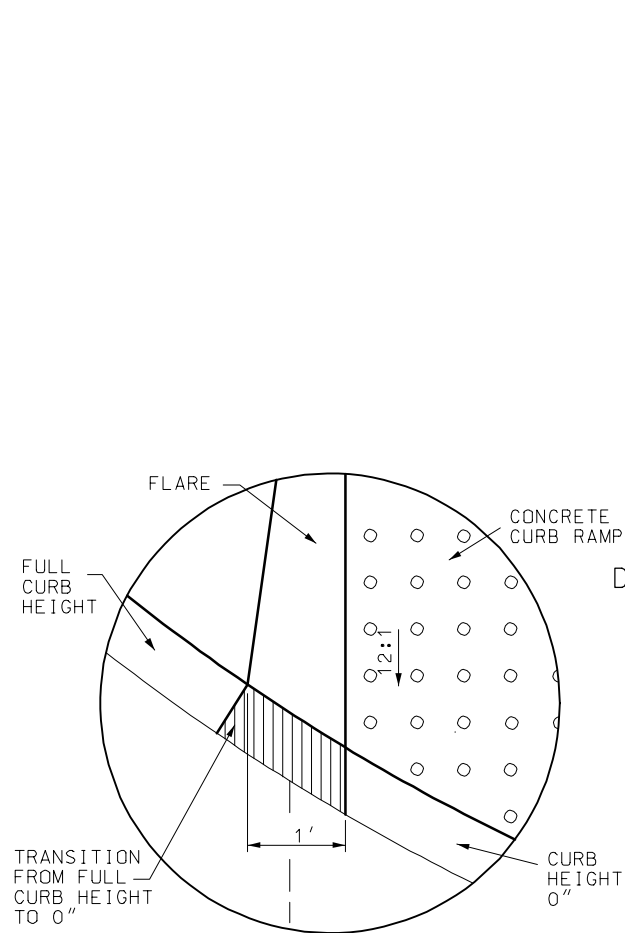


DETAIL A

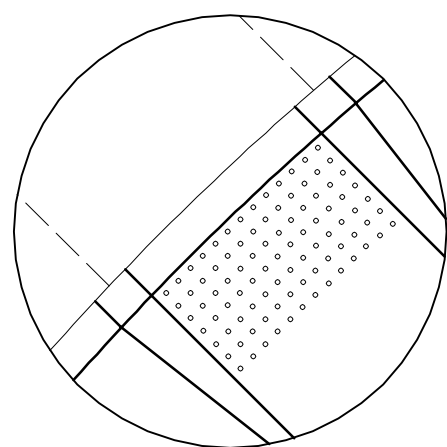




DETAIL B

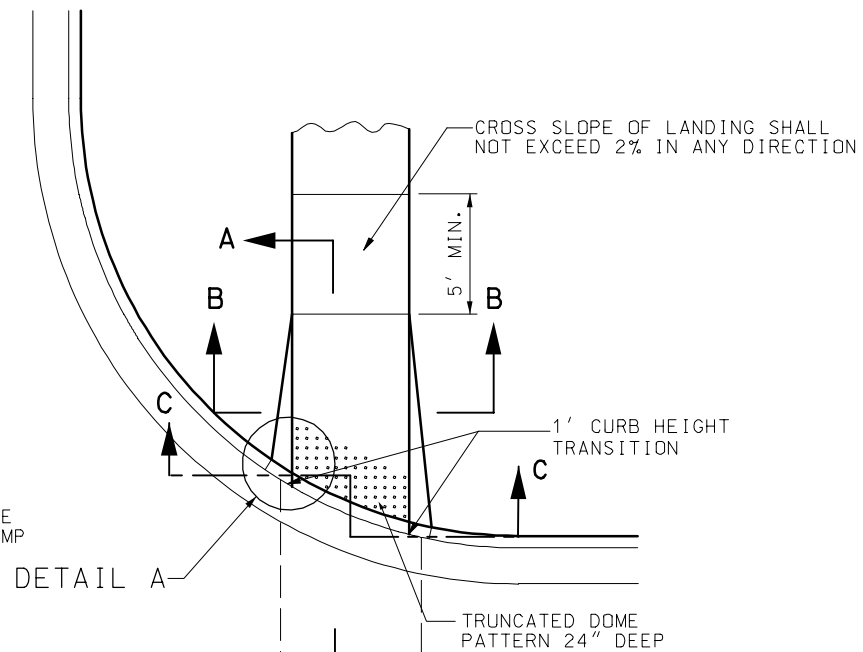


DETAIL A

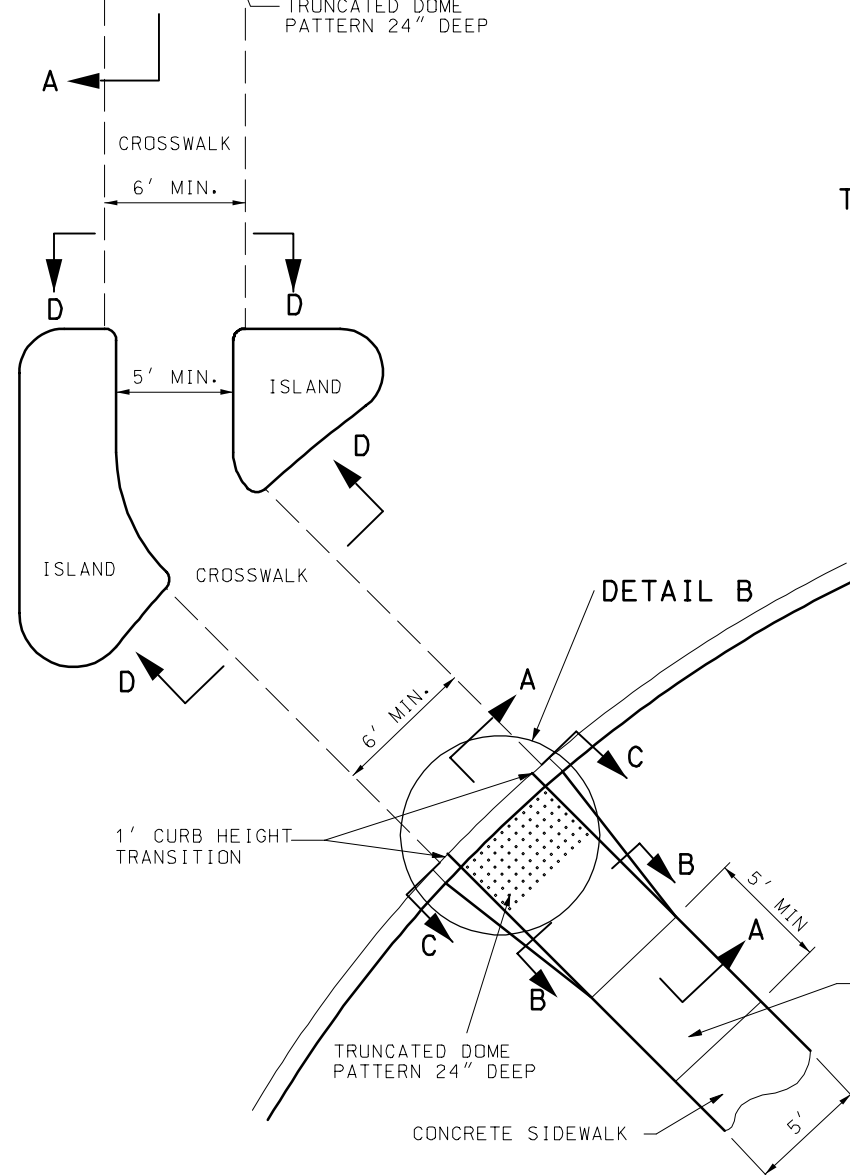


CONCRETE CURB RAMP

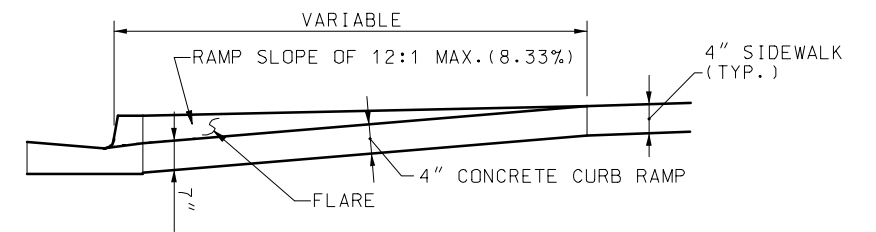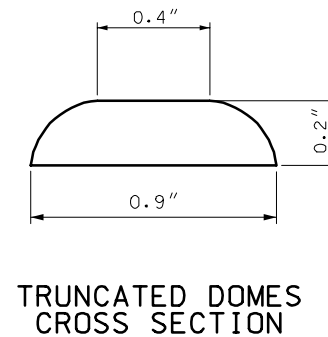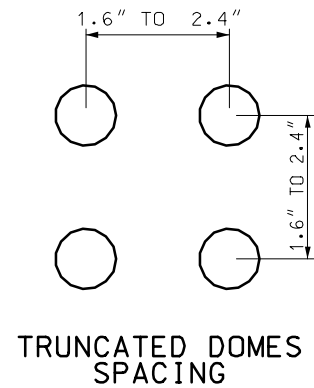


SECTION A-A

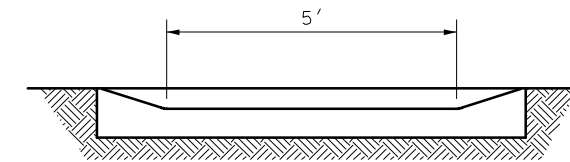

SECTION B-B

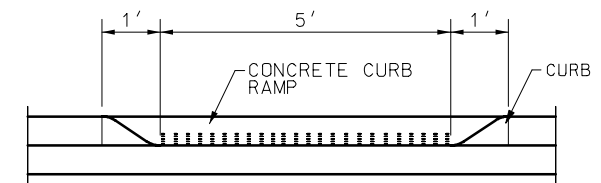

SECTION C-C

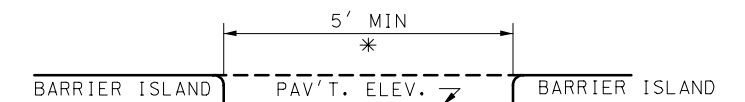

SECTION D-D

* RAMP OR CUT-THROUGH DEPENDING ON ISLAND WIDTH. IF RAMPED, PROVIDE 5' MIN. LANDING, AND SLOPE RAMP AT 12:1.

GENERAL NOTES:

12:1 MAXIMUM SLOPE ON ALL CONCRETE CURB RAMP. PROVIDE A LANDING THE SAME WIDTH AS CURB RAMP AND 5' LONG ADJACENT TO CURB RAMP WITH MAXIMUM 2% SLOPE IN ANY DIRECTION.

TINTED CONCRETE (AS PER STANDARD SPECIFICATION 1056) SHALL BE USED ON CURB RAMP ONLY.

MISSOURI HIGHWAYS AND TRANSPORTATION COMMISSION			
CONCRETE SIDEWALK AND CURB RAMP			
DATE: _____	EFFECTIVE: 04-01-2005	608.10M	2/2